


NB:

- Glass is not included in the kit. Has to be ordered separately.
- The kit is suitable for 10mm thick glass only.
- Glass sizes are based on the suggested installation detail and may vary to suit specific opening.
- The top rail should be fitted at a minimum of 1100mm above finished ground level.
- Balcony kit is suitable for M10 Fixings.

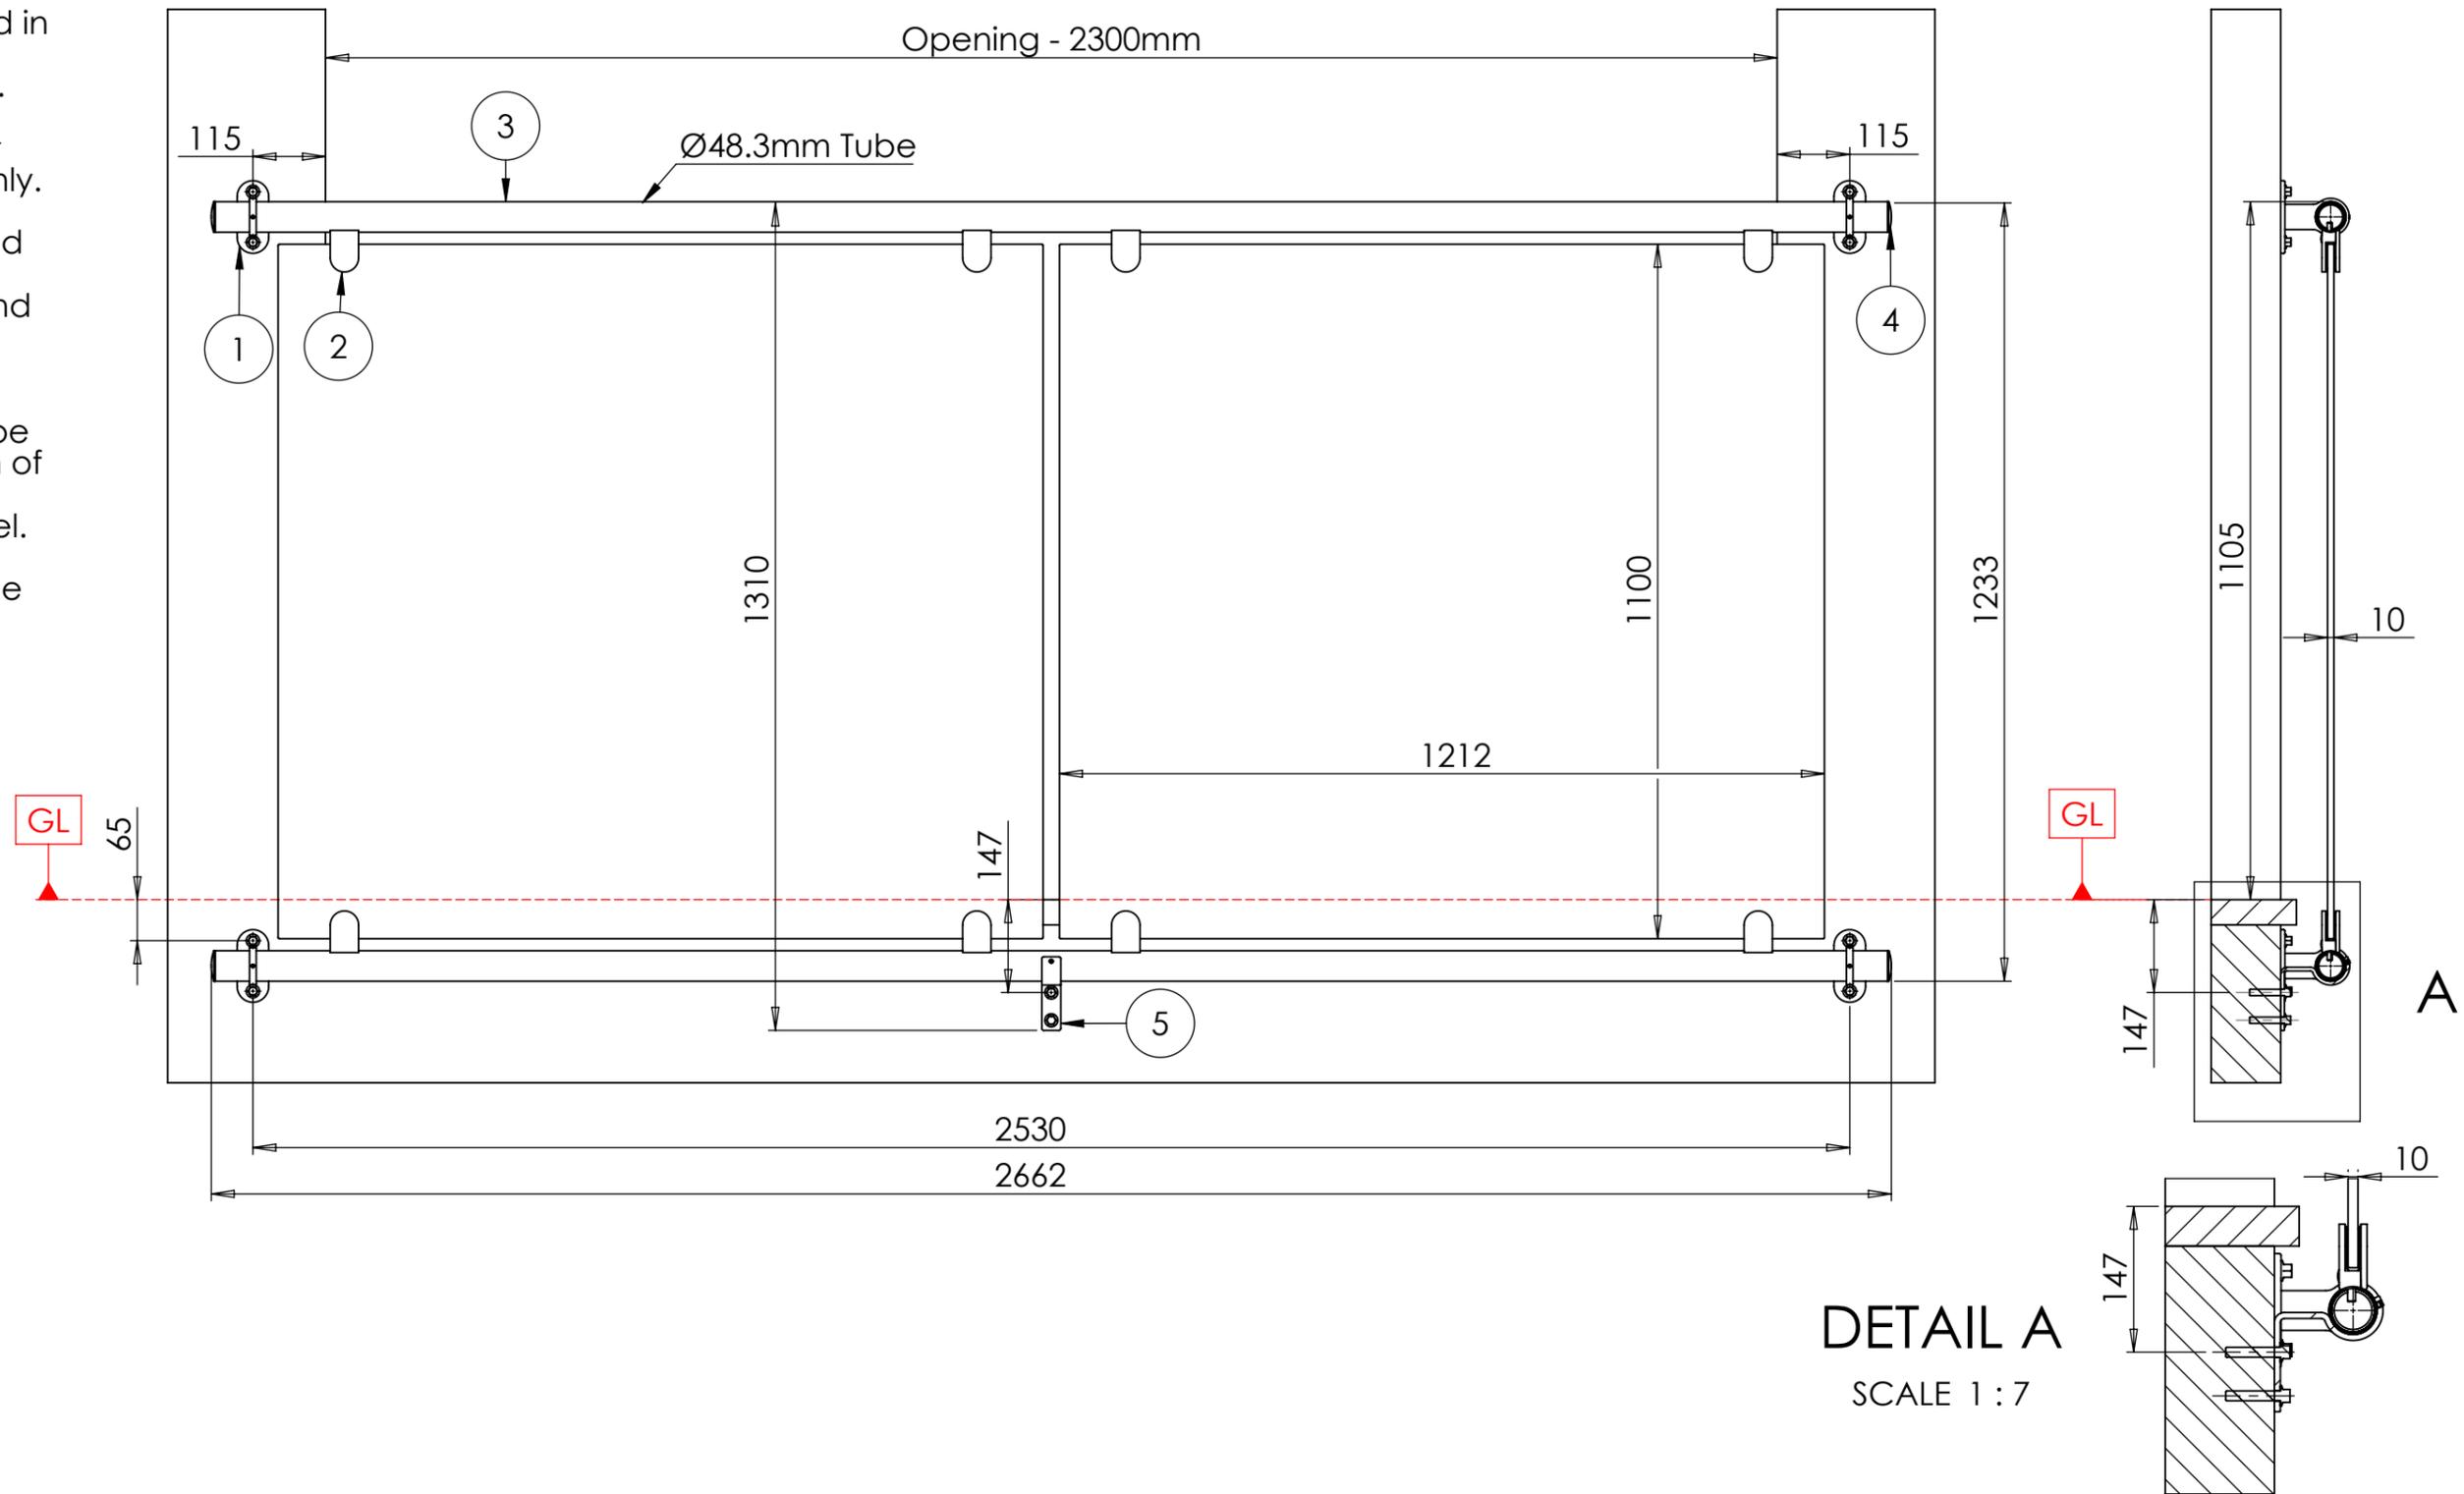

DETAIL A
SCALE 1 : 7

18068JBGC Parts List:

Item No.	Part Number	Description	Material	Qty
1	1806257D	Wall Bracket, C/W Grub Screw, Fits Ø48.3mm. (Ø11mm Fixing Holes)	AISI 316 Stainless	4
2	N/A	Round Back Glass Clamp, Fits Ø48.3mm.	AISI 316 Stainless	8
3	N/A	48.3mm x 2650mm Tube, Tapped to Fix Glass Clamps	AISI 316 Stainless	2
4	1806215D	Raised End Cap, Fits Ø48.3mm.	AISI 316 Stainless	4
5	1806519D	Support Bracket C/W Grub Screw, Fits Ø48.3 mm. (Ø10.5mm Fixing Holes)	AISI 316 Stainless	1



Pro-Railing

Tel: 0121 565 8282
Email: prorailing@brundle.com
Web: www.prorailing.co.uk



UNLESS OTHERWISE SPECIFIED
ALL DIMENSIONS ARE IN MILLIMETERS

	NAME	DATE	REVISION
DRAWN	LT	23/11/2017	
CHECKED			

MATERIAL: AISI 316 Stainless
FINISH: Polished
GRIT SIZE: 320
WEIGHT: N/A Kg

NOTES:

Customer Drawing Information

DESCRIPTION:

Juliette Balcony Kit to Suit 2.3m (max) opening. Suitable For 10mm Glass. Glass Is Not Included.

PART NO:

18068JBGC

DWG NO:

N/A

A3

SCALE:1:10

DO NOT SCALE DRAWING

SHEET 1 OF 1