


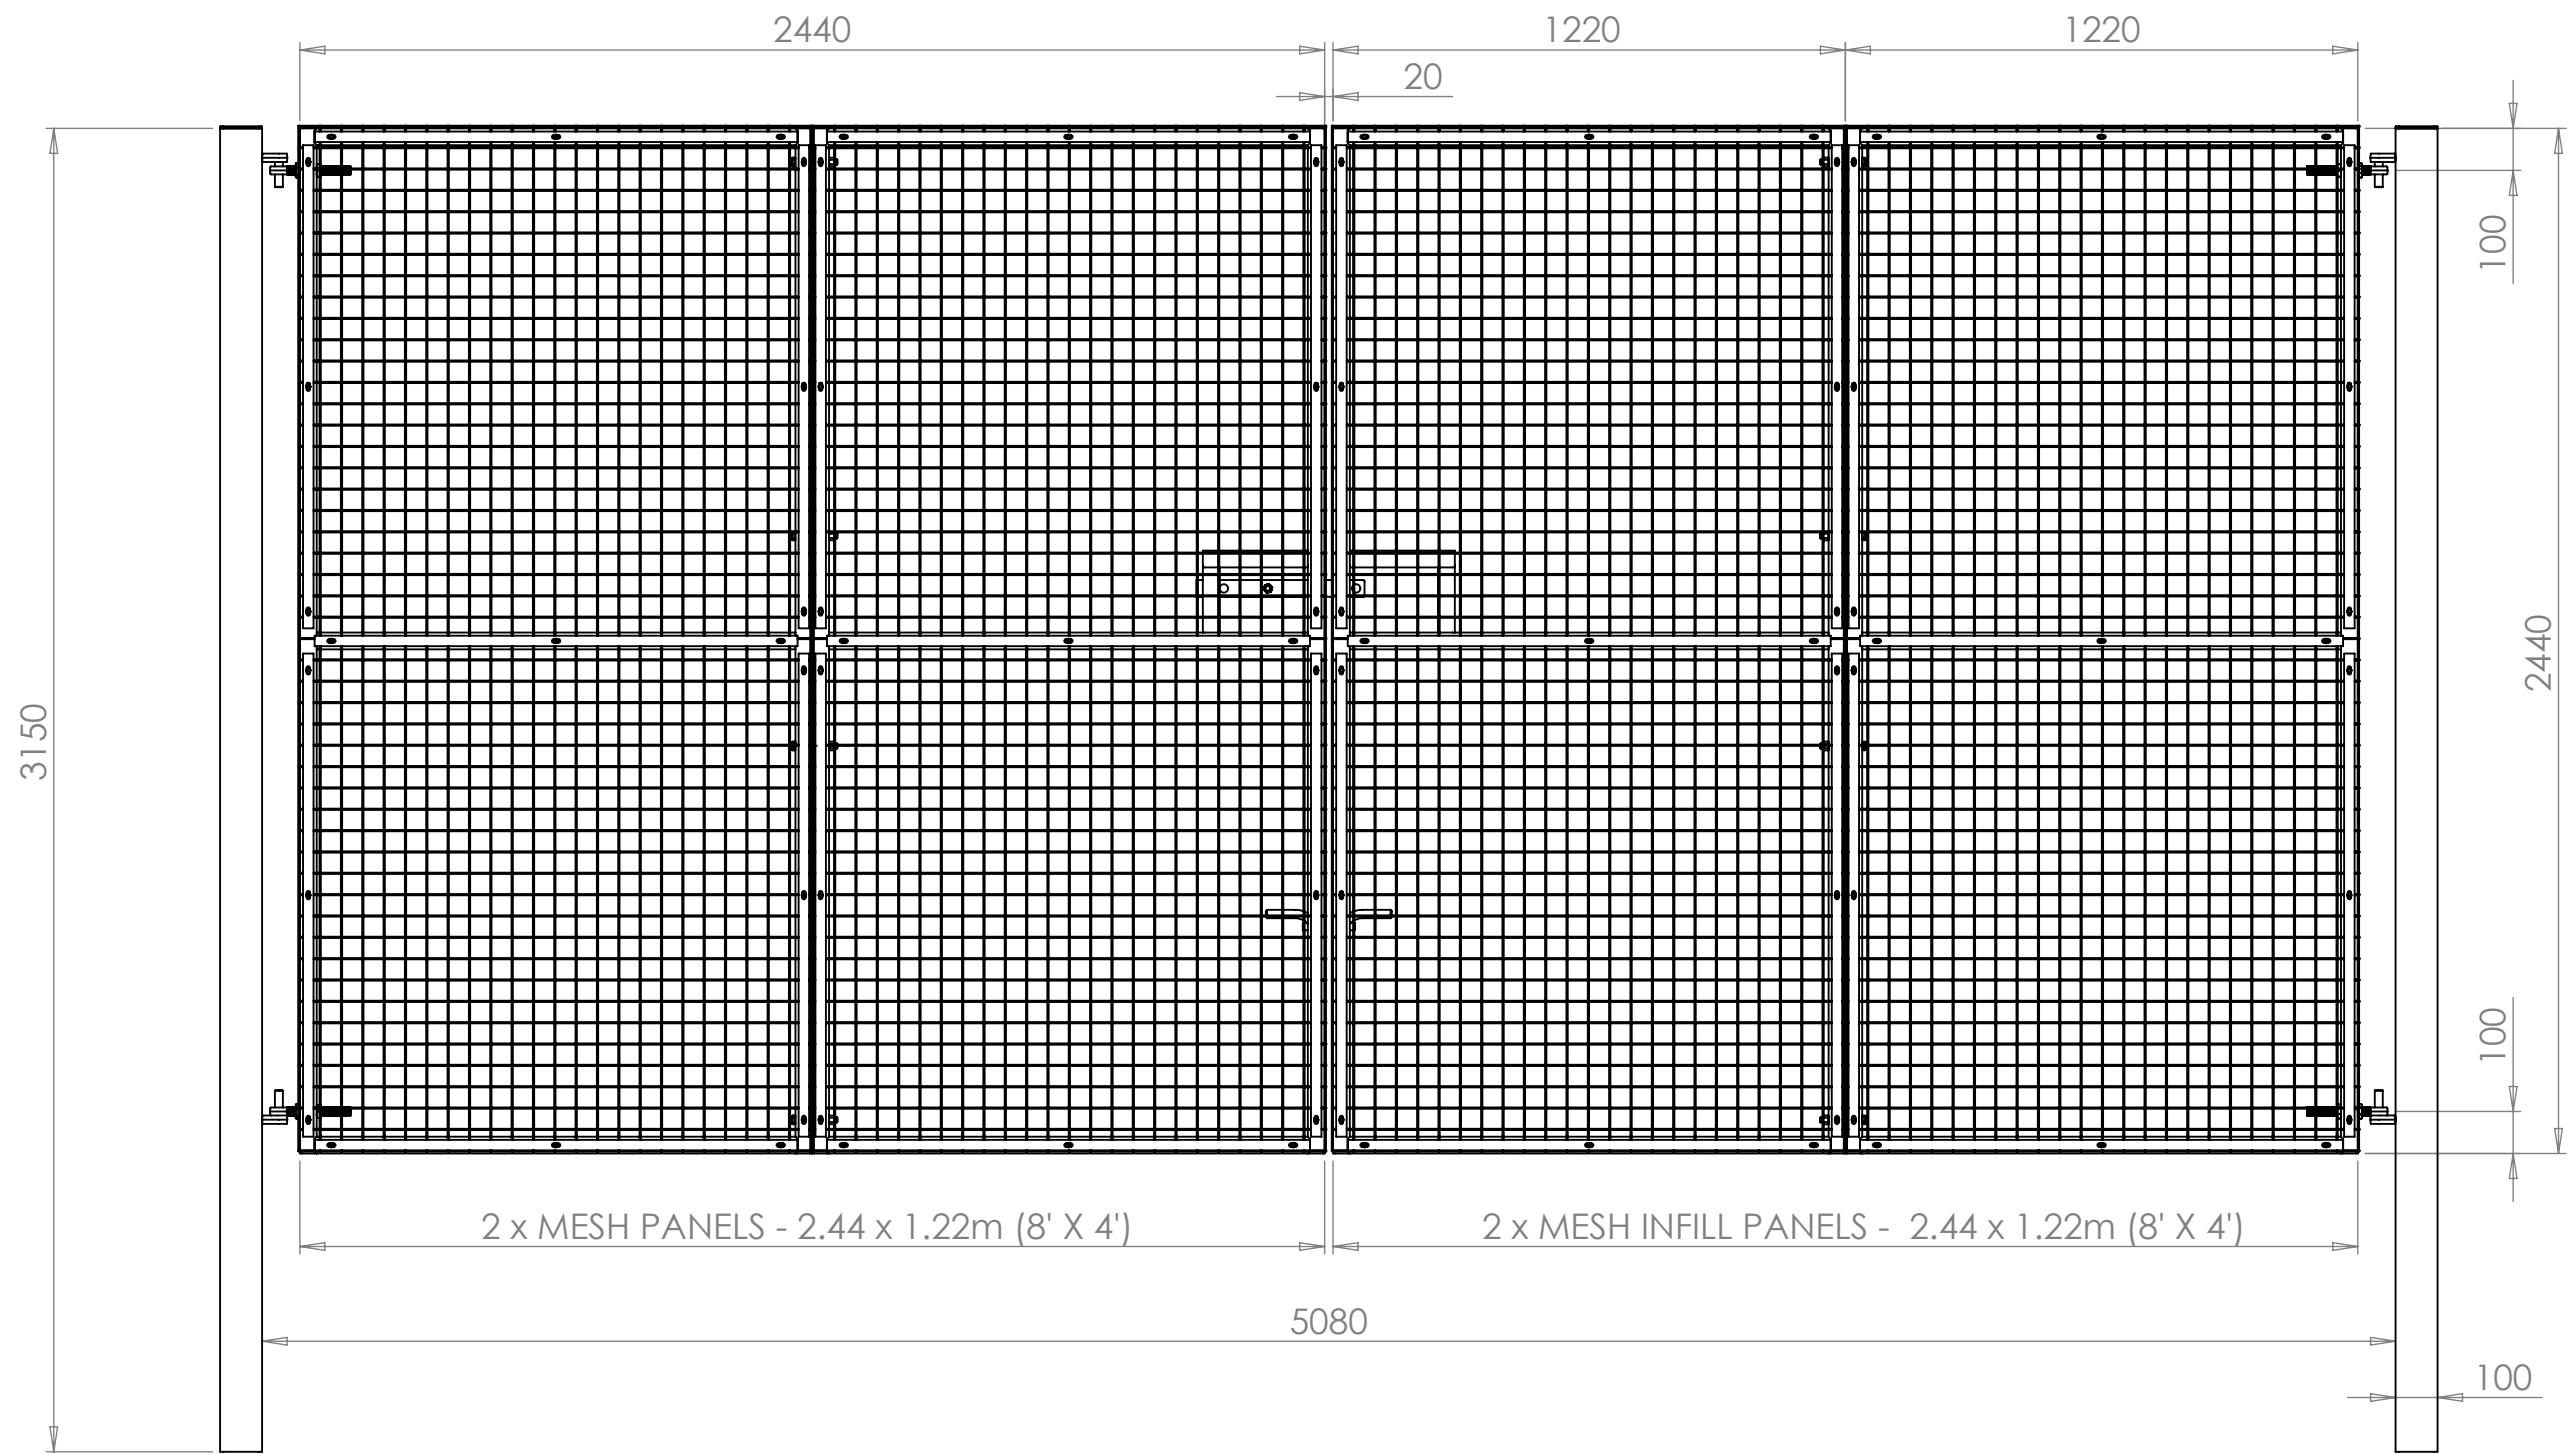

NOTE - GATE PROVIDED FLAT PACK AND REQUIRES ASSEMBLY

ITEM IN KIT	QTY
Tek Screws	N/A
Mesh Infill Panels 2.44 X 1.22m (8' X 4')	4
Stretcher Bars 1.15m	28
Frames 40 x 40 SHS	4
Frame Bolts With Hex Nuts	8
100 x 100 Hinge Post	2
Galvanised Gate Eyes	4
Ø20 Drop Bar & Welded Guides	2
Slide Latch & Handle	1

PART CODE	MATERIAL	FINISH
54DLSG2448K	MILD STEEL	GALVANISED

DESCRIPTION: Double Site Access Gate 2.4H x 4.90m Kit Galvanised Finish Concrete-In					
	NAME	DATE	REVISION	UNLESS OTHERWISE SPECIFIED ALL DIMENSIONS ARE IN MILLIMETERS	
DRAWN	GC	23/04/2020	A		
CHECKED				DO NOT SCALE DRAWING	SCALE:1:18